


ELEVATION VIEW

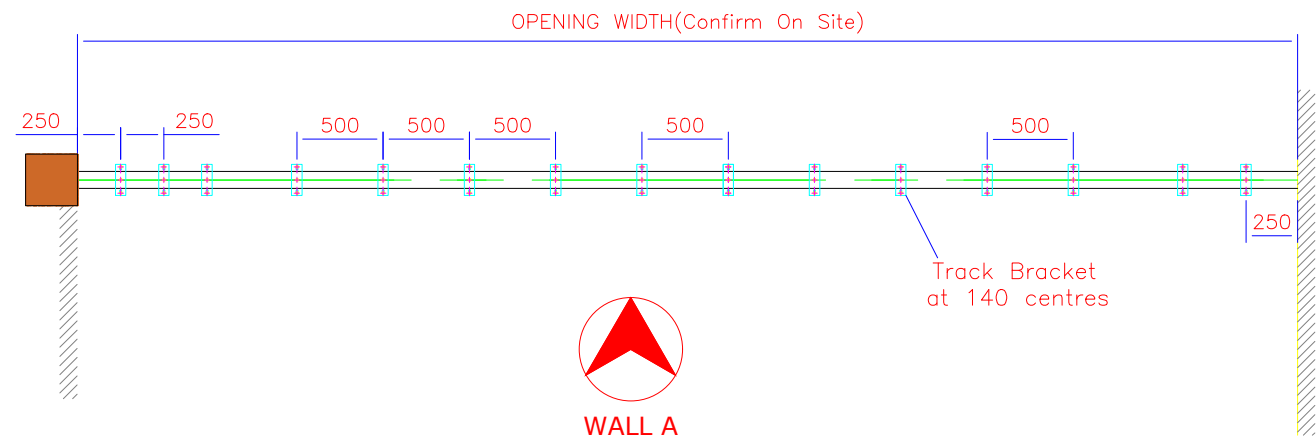

					1 RUN		Project: 100U Generic Wall	
					Drawn By: Gary	Checked By: Woody	Central Stacking Layout	
					07-02-2023	07-02-2023	Drawing no.: 2024.7141.01	
					TRANS-SPACE		Replacement for	
					MANAGING SPACE WITH OPERABLE WALLS AND DOORS		Project No.: XXXX	
Rev.	Date	Drawn	Checked	Requested & Checked			Scale: NTS	
							Rev. 0	