

Please Note:-
1. Track Support beam must be level and straight
2. All openings must be Plumb.
3. Floor must be made level to (+/-)5mm.
All this allows for maximum acoustic effect and operability.
If any problem occurs in any of these areas, the operation of the door will be compromised

PRODUCT	400 Series
TYPE	401
TRACK TYPE	SS1
TRACK FINISH	Powdercoat (Standard Arctic White)
CONFIGURATION	Single Panels
CLOSURE	Expanding Edge
STC	41
WEIGHT	27kg/m²

DRAWING APPROVAL


PLEASE CHECK THE APPROPRIATE BOXES
SIGN AND PRINT NAME

FINISHES	
CRITICAL DIMENSIONS (Red)	
HEIGHT	
WIDTH	

SIGNED BY

PRINT NAME

DATE

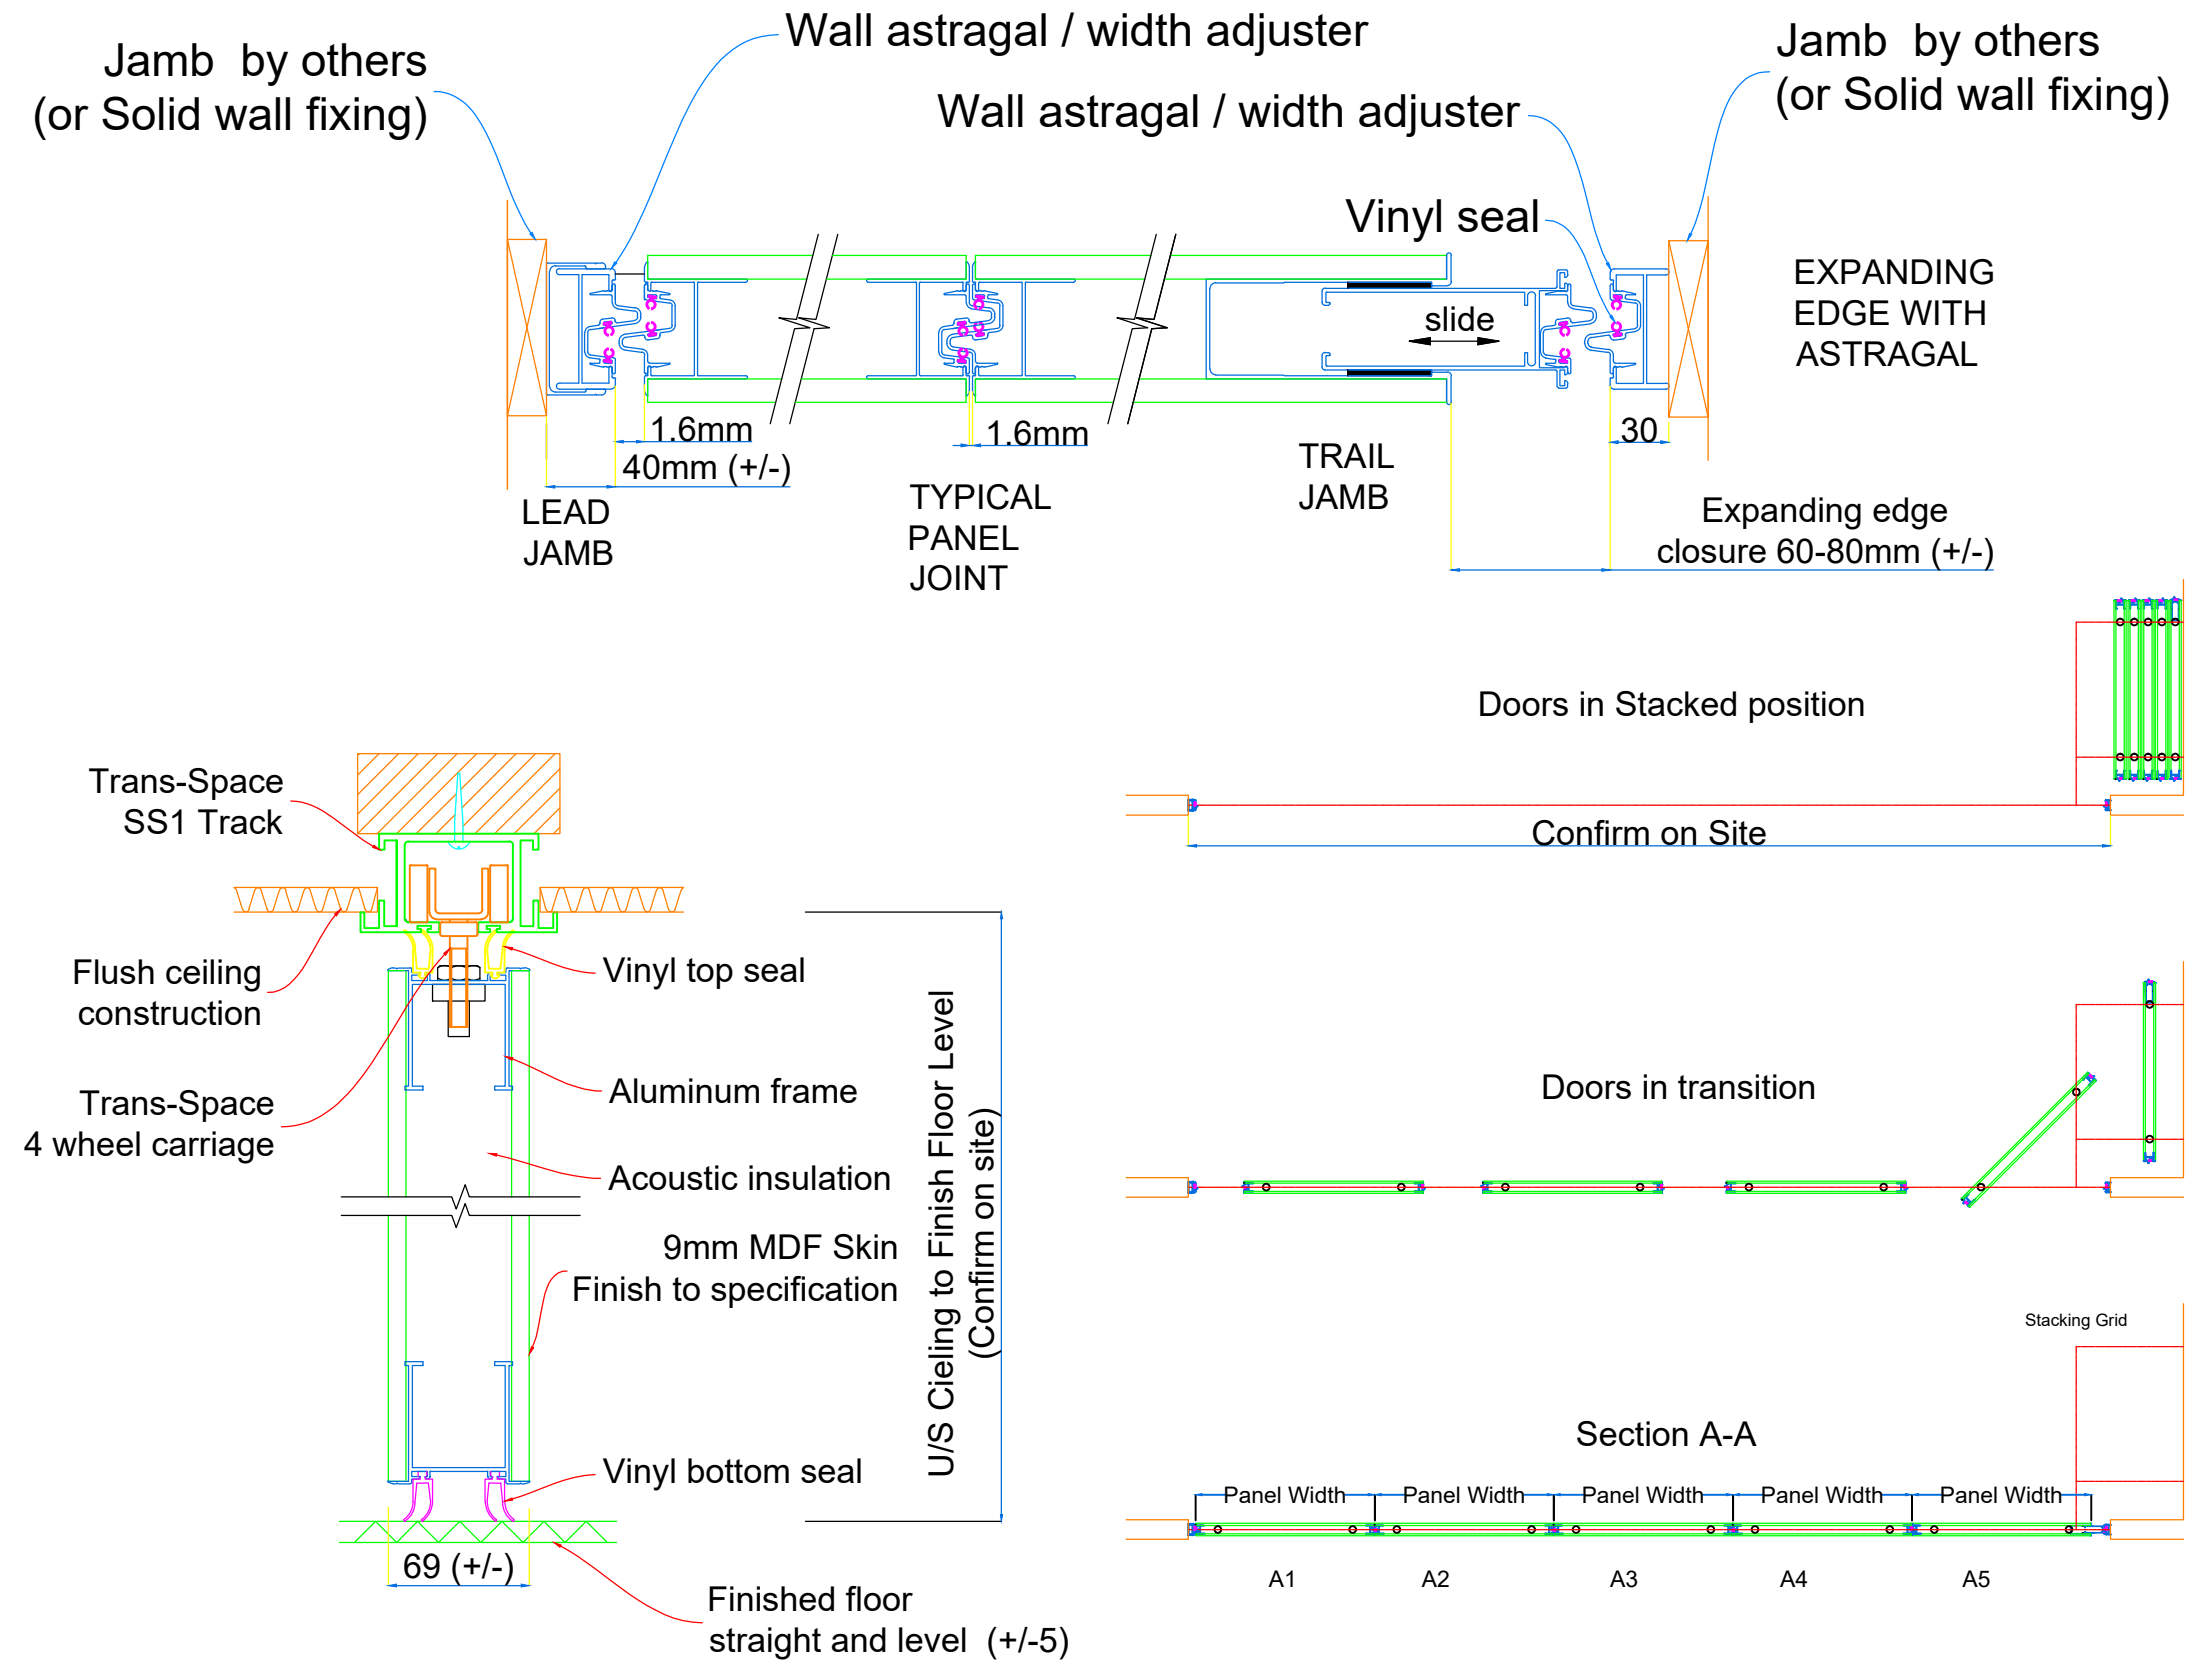

Horizontal Sectional Details



For Reference Only

COPYRIGHT TRANS-SPACE Ltd. THESE DRAWINGS AND PRODUCTS MADE THEREFROM ARE SUBJECT TO COPYRIGHT UNDER THE NEW ZEALAND COPYRIGHT ACT 1994 AND NEITHER THE DRAWINGSOR PRODUCTS MADE THEREFROM MAY BE REPRODUCED IN ANY MATERIAL FORM OR MODIFIED IN ANYWAY WITHOUT THE WRITTEN APPROVAL OF TRANS-SPACE Ltd.			
Rev	Date	Change	Name

TRACK TYPE
FINISH

GENERAL TOLERANCES UNLESS OTHERWISE SPECIFIED
0 = +/- 0.5
0.0 = +/- 0.1
0.00 = +/- 0.05
MACHINED SURFACE FINISH UNLESS OTHERWISE SPECIFIED
1.6

THIRD ANGLE PROJECTION
DIMENSIONS IN MILLIMETRES

DESIGNER	REVISION
DRAWN Gary	A3
CHECKED Woody	SHEET
DATE 22_04_24	SCALE NTS

PROJECT DESCRIPTION	CONFIGURATION 401	JOB NUMBER
---------------------	-------------------	------------

