

Please Note:-
1. Track Support beam must be level and straight
2. All openings must be Plumb.
3. Floor must be made level to +/- 5mm.
All this allows for maximum acoustic effect and operability.
If any problem occurs in any of these areas, the operation of the door will be compromised




PRODUCT	500 Series
TYPE	502
TRACK TYPE	SS1
TRACK FINISH	TBC
CONFIGURATION	Paired Hinged Panels
CLOSURE	Jamb Hinged Pass Door
STC	47
WEIGHT	43kg/m²
ALUMINIUM TRIM	Powdercoat Arctic White

DRAWING APPROVAL


PLEASE CHECK THE APPROPRIATE BOXES
SIGN AND PRINT NAME

FINISHES	
CRITICAL DIMENSIONS (Red)	
HEIGHT	
WIDTH	

SIGNED BY _____
PRINT NAME _____
DATE _____

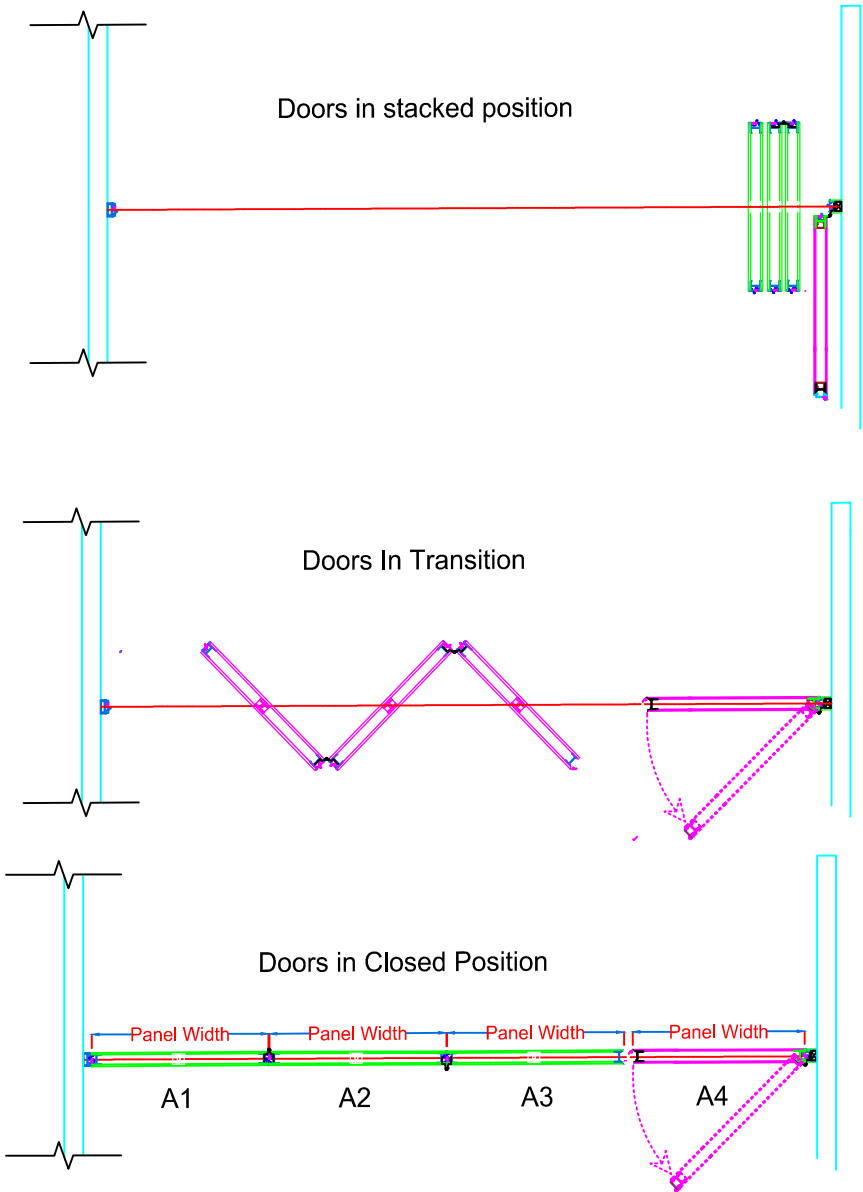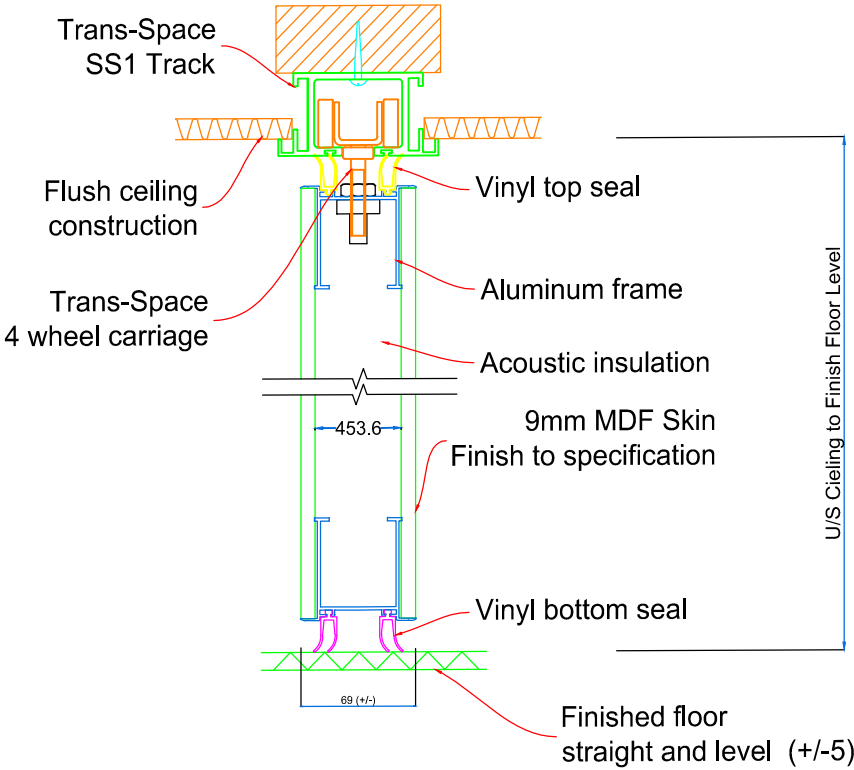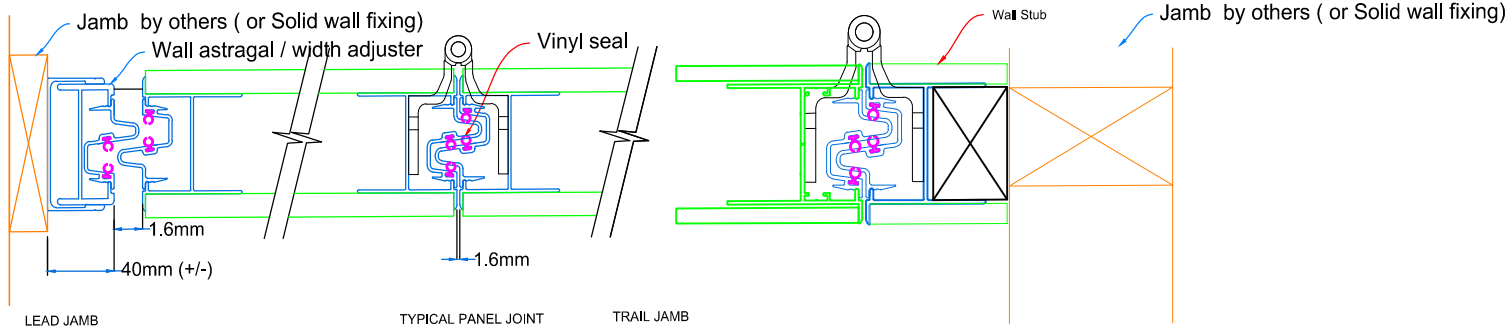

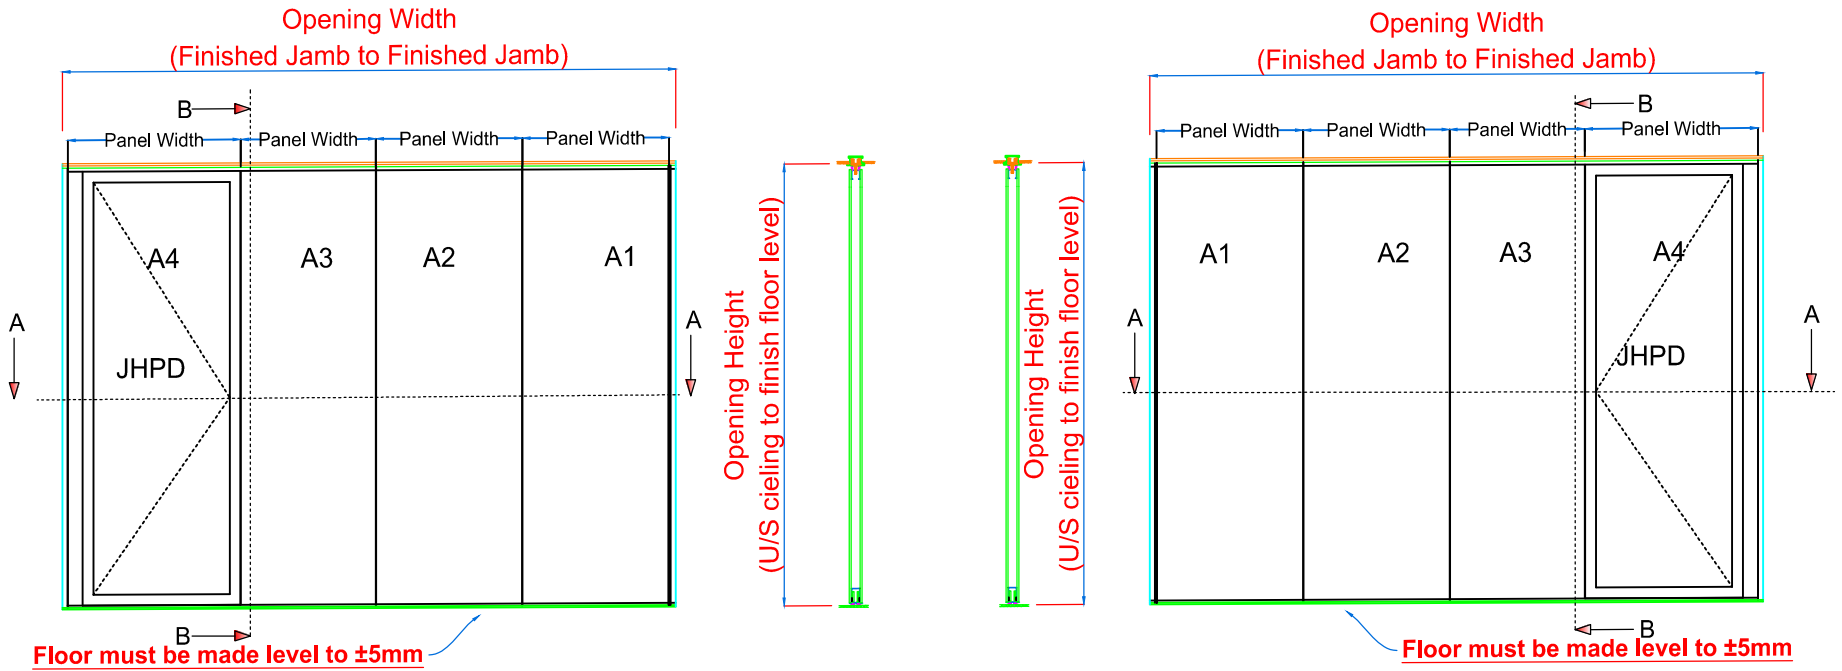

Horizontal Sectional Details



For Reference Only

Rev	Date	Change	Name

GENERAL TOLERANCES UNLESS OTHERWISE SPECIFIED		THIRD ANGLE PROJECTION 	DESIGNER	REV 1	MANAGING SPACE WITH OPERABLE WALLS AND DOORS
0 = +/- 0.5 0.0 = +/- 0.1 0.00 = +/- 0.05			DRAWN Gary	A3	
UNLESS OTHERWISE SPECIFIED		CHECKED WP	SHEET 1	CONFIGURATION 402	
 0.1 1.6		DATE 12-Nov-21	SCALE NTS		JOB NUMBER
MACHINED SURFACE FINISH UNLESS OTHERWISE SPECIFIED		CONTRACTOR			