

Please Note:-
1. Track Support beam must be level and straight
2. All openings must be Plumb.
3. Floor must be made level to +/- 5mm.
All this allows for maximum acoustic effect and operability.
If any problem occurs in any of these areas, the operation of the door will be compromised




PRODUCT	500 Series
TYPE	502
TRACK TYPE	SS1
TRACK FINISH	TBC
CONFIGURATION	Paired Hinged Panels
CLOSURE	Jamb Hinged Pass Door
STC	43-47
WEIGHT	43kg/m²
ALUMINIUM TRIM	Powdercoat Arctic White

DRAWING APPROVAL


PLEASE CHECK THE APPROPRIATE BOXES
SIGN AND PRINT NAME

FINISHES	
CRITICAL DIMENSIONS (Red)	
HEIGHT	
WIDTH	

SIGNED BY _____
PRINT NAME _____
DATE _____

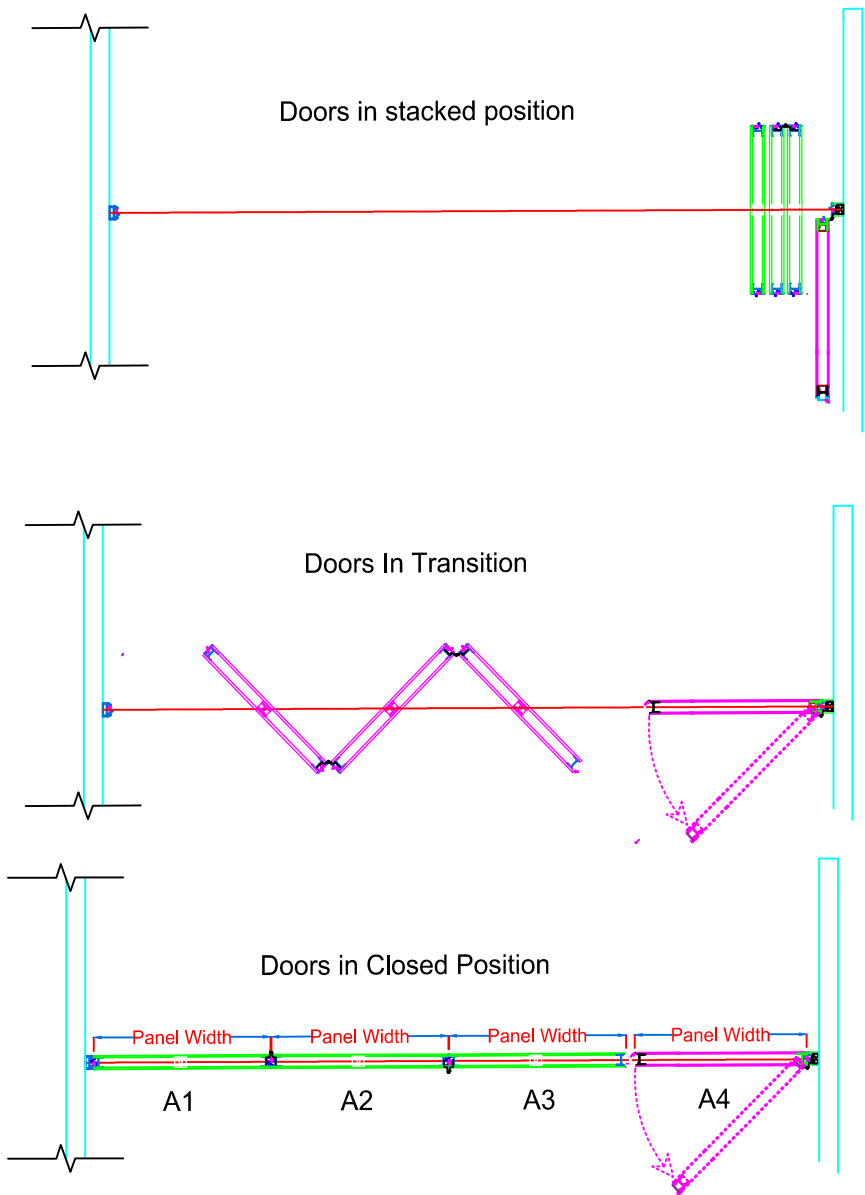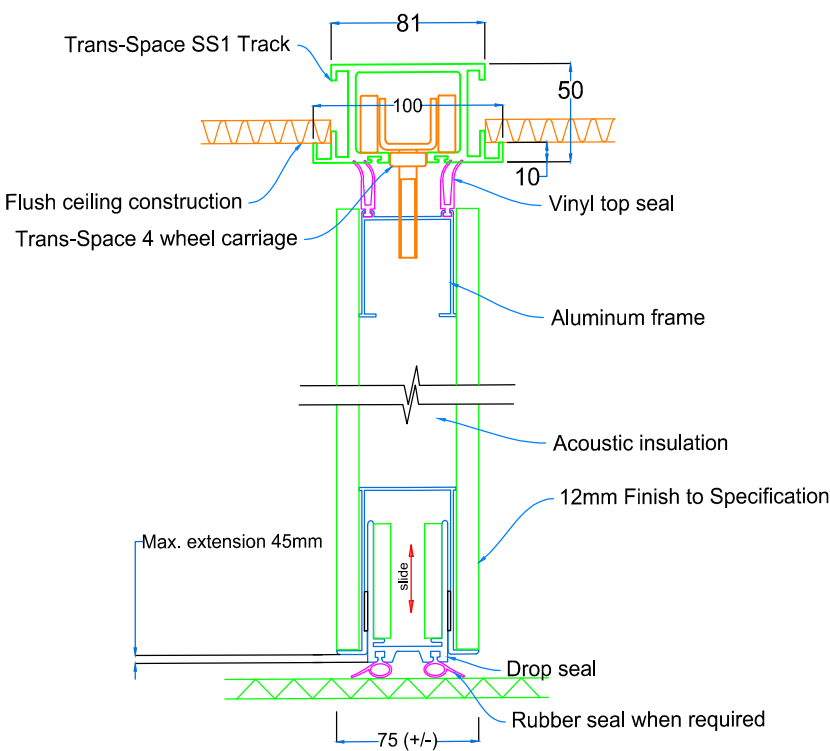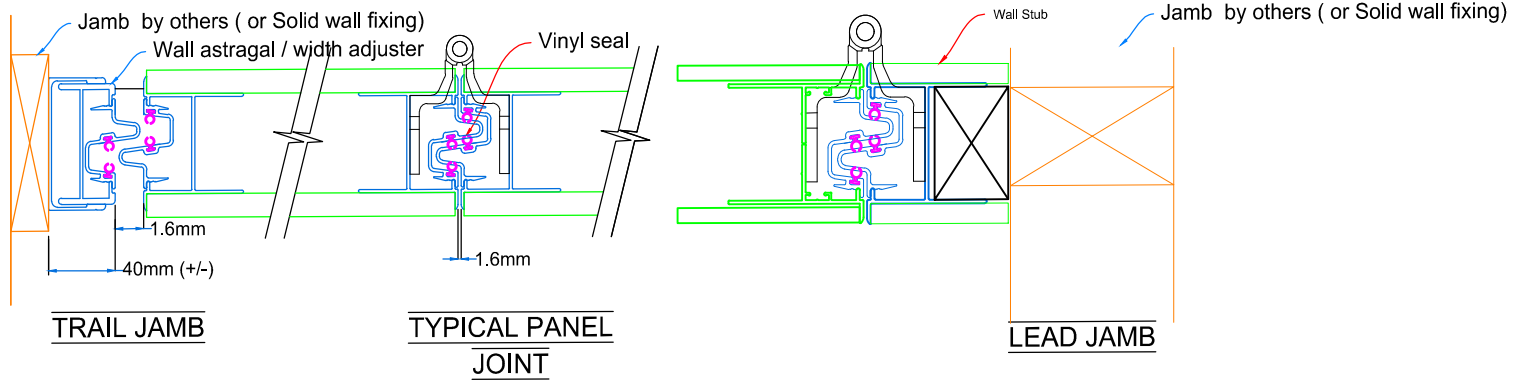



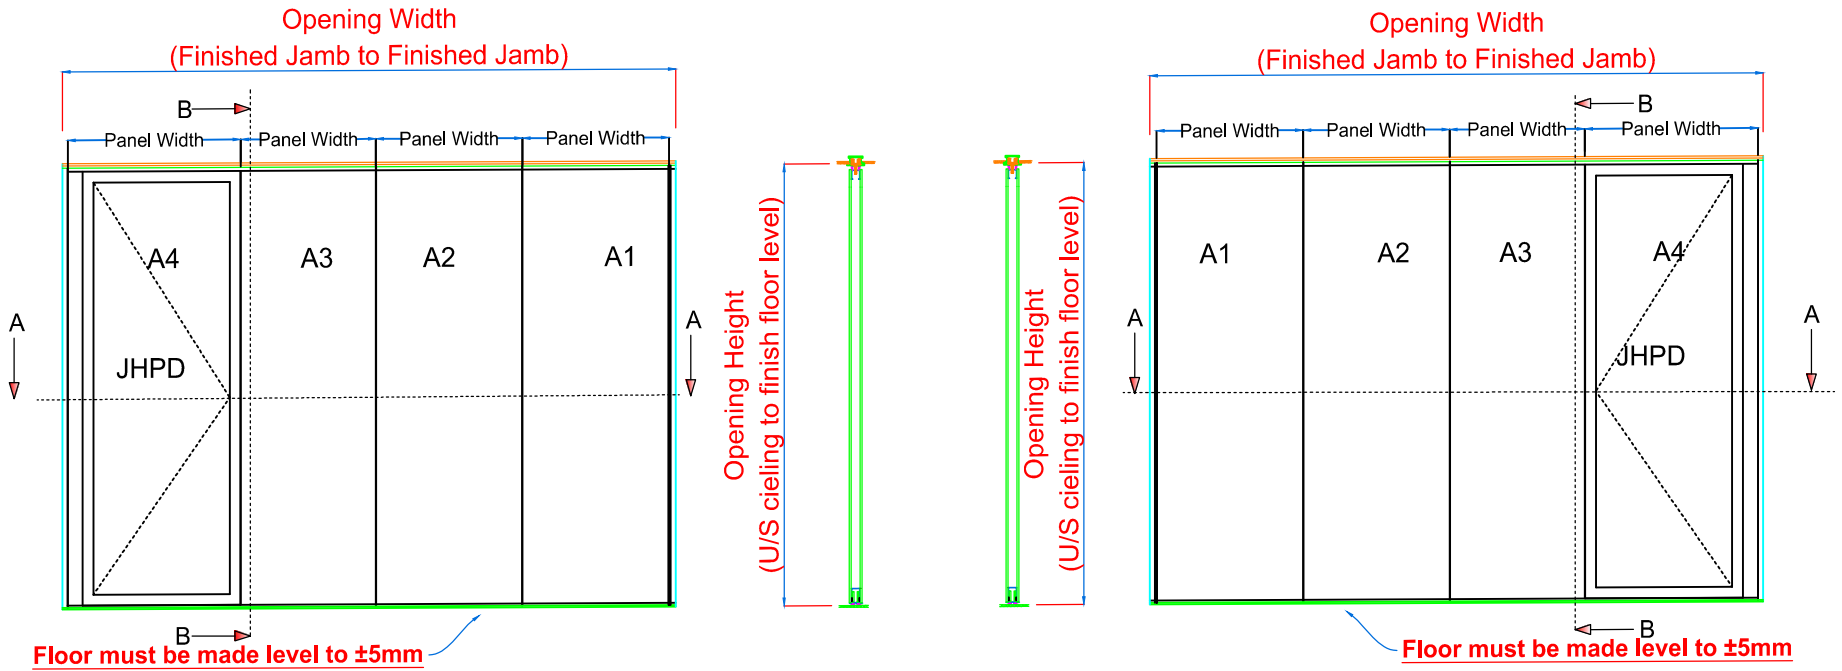

Horizontal Sectional Details



For Reference Only

Rev	Date	Change	Name

GENERAL TOLERANCES UNLESS OTHERWISE SPECIFIED 0 = +/- 0.5 0.0 = +/- 0.1 0.00 = +/- 0.05			THIRD ANGLE PROJECTION		DESIGNER	REV 1	MANAGING SPACE WITH OPERABLE WALLS AND DOORS	
UNLESS OTHERWISE SPECIFIED			DIMENSIONS IN MILLIMETRES		DRAWN Gary	A3		
 0.1 					CHECKED WP	SHEET 1	PROJECT DESCRIPTION Generic Shop Drawings	
MACHINED SURFACE FINISH UNLESS OTHERWISE SPECIFIED		CONTRACTOR		DATE 12-Nov-21	SCALE NTS	CONFIGURATION 502 with JHPD		JOB NUMBER
 1.6 