

Please Note:-
1. Track Support beam must be level and straight
2. All openings must be Plumb.
3. Floor must be made level to +/- 5mm.
All this allows for maximum acoustic effect and operability.
If any problem occurs in any of these areas, the operation of the door will be compromised

PRODUCT	400 Series
TYPE	422
TRACK TYPE	SS1
TRACK FINISH	To be confirmed
CONFIGURATION	Paired Hinged Panels
CLOSURE	jamb Hinged Pass Door
STC	43
WEIGHT	38kg/m ²
ALUMINIUM TRIM	To Be Confirmed

DRAWING APPROVAL


PLEASE CHECK THE APPROPRIATE BOXES
SIGN AND PRINT NAME

FINISHES	
CRITICAL DIMENSIONS (Red)	
HEIGHT	
WIDTH	


SIGNED BY

PRINT NAME

DATE

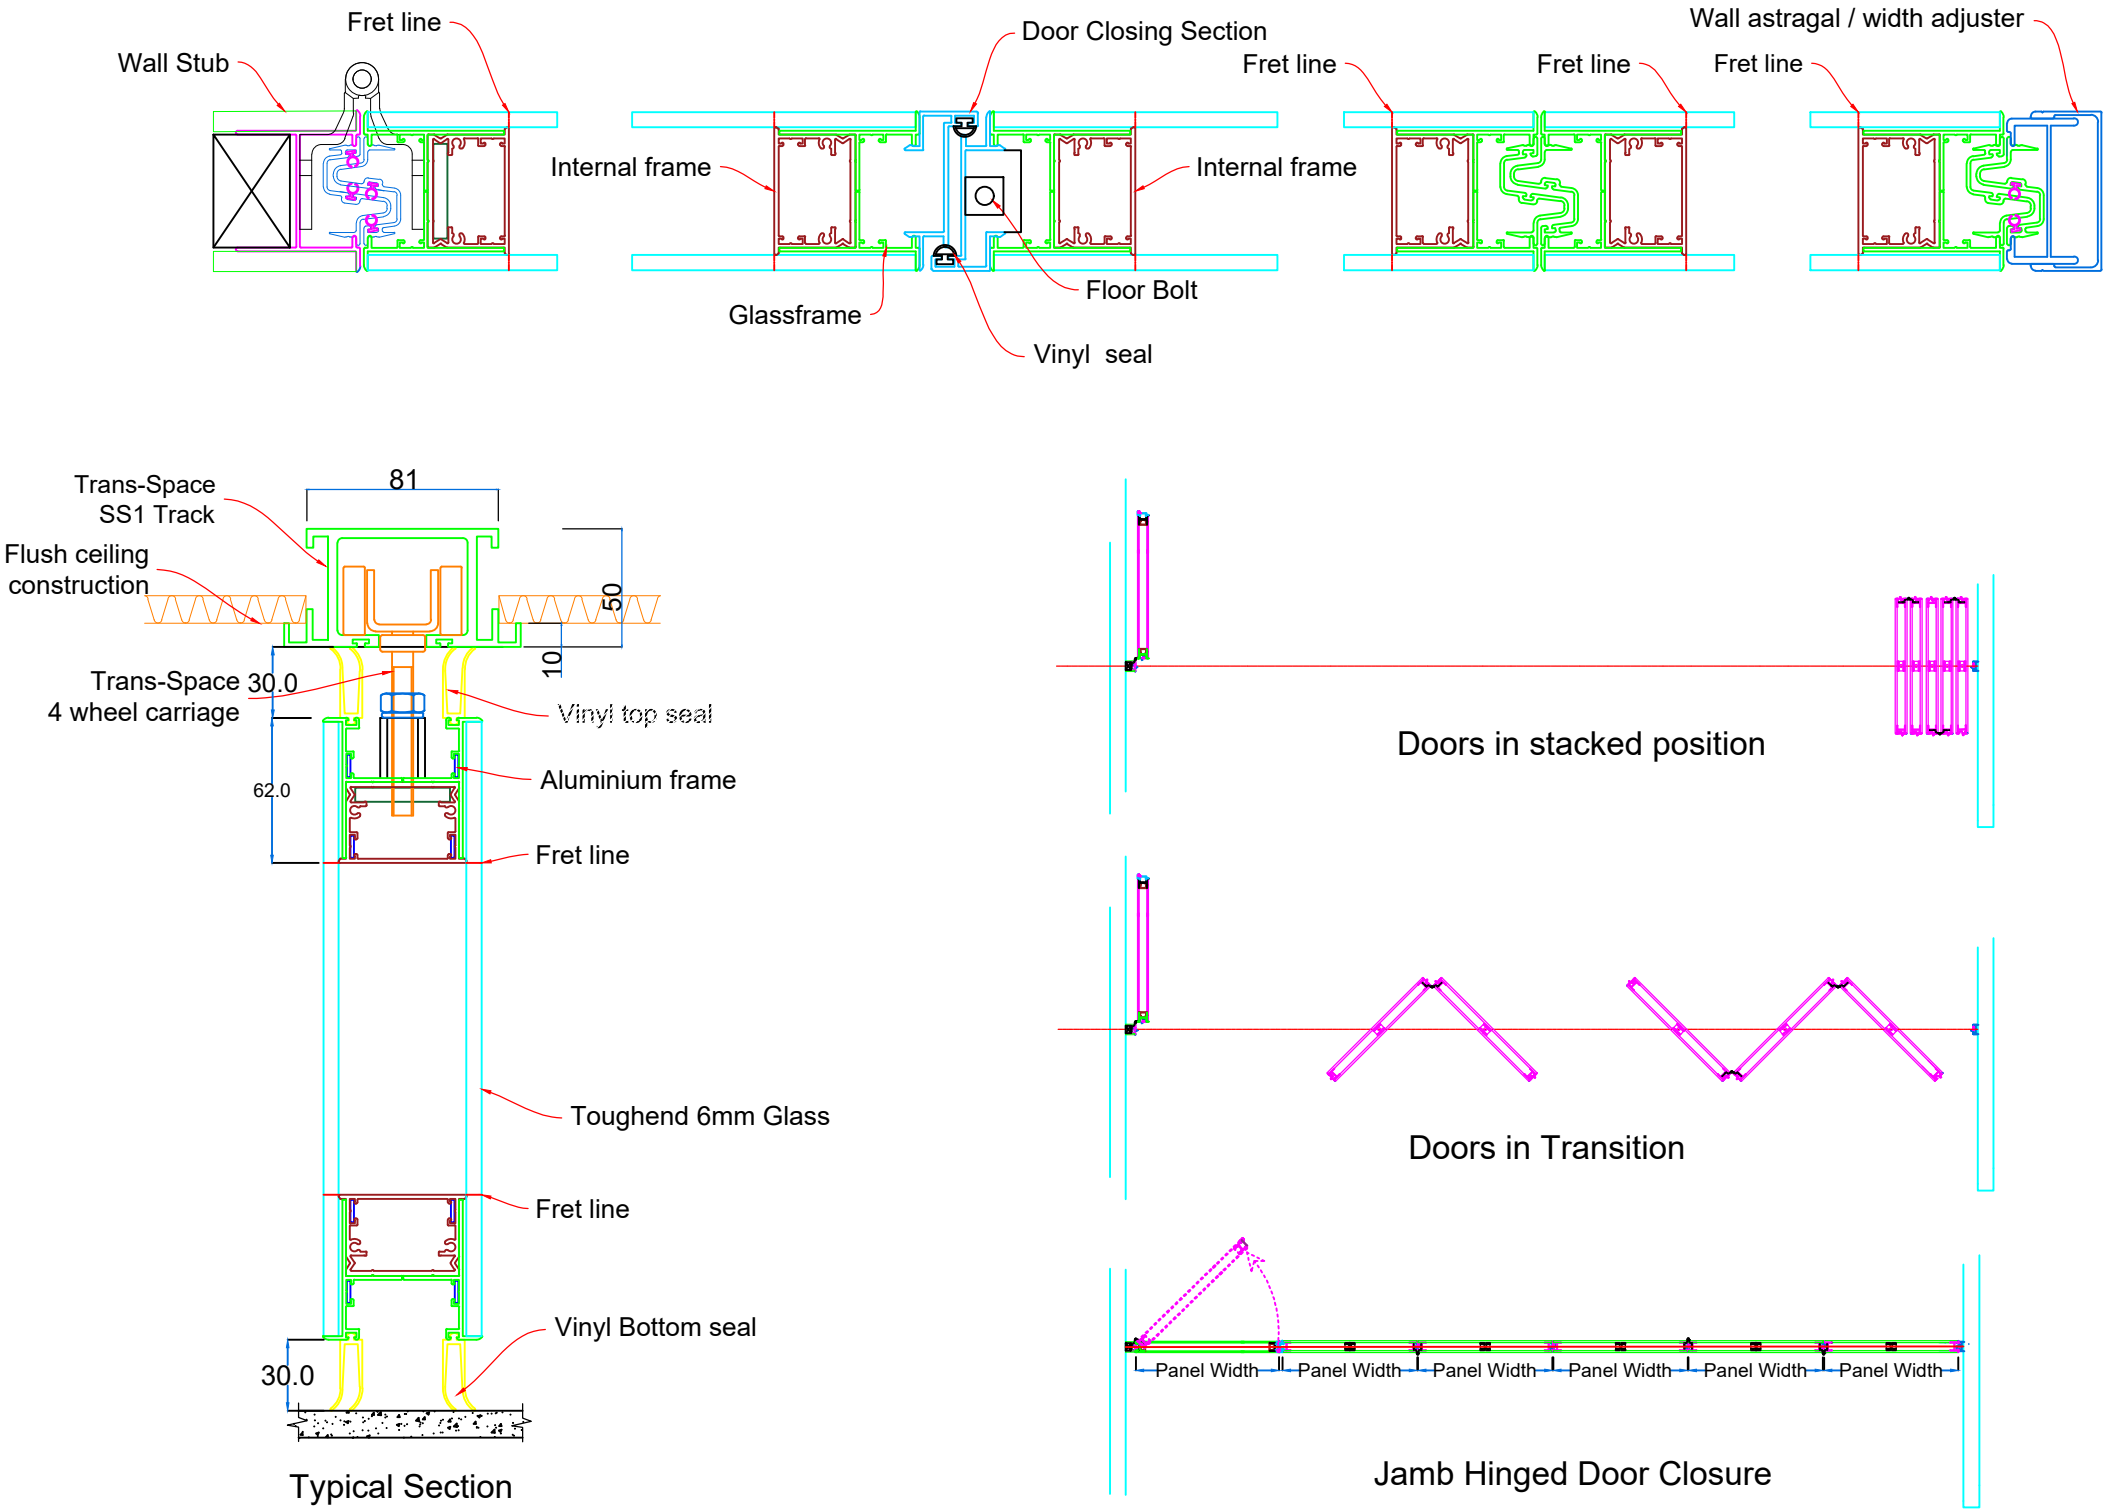

Horizontal Sectional Details

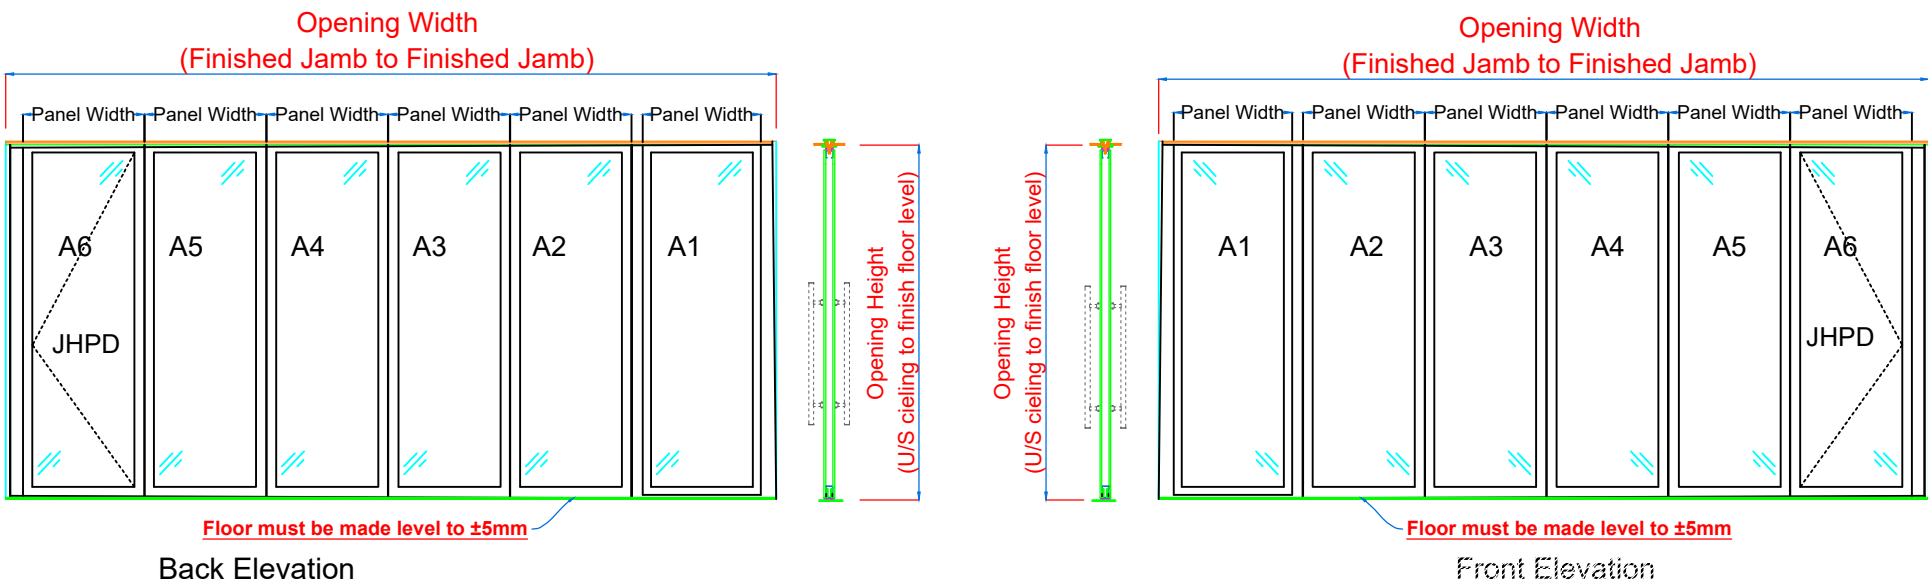

For Reference Only

COPYRIGHT TRANS-SPACE Ltd. THESE DRAWINGS AND PRODUCTS MADE THEREFROM ARE SUBJECT TO COPYRIGHT UNDER THE NEW ZEALAND COPYRIGHT ACT 1994 AND NEITHER THE DRAWINGSOR PRODUCTS MADE THEREFROM MAY BE REPRODUCED IN ANY MATERIAL FORM OR MODIFIED IN ANYWAY WITHOUT THE WRITTEN APPROVAL OF TRANS-SPACE Ltd.				GENERAL TOLERANCES UNLESS OTHERWISE SPECIFIED		THIRD ANGLE PROJECTION	DESIGNER	REV	<div>TRANS-SPACE</div> <div>MANAGING SPACE WITH OPERABLE WALLS AND DOORS</div>	
Rev	Date	Change	Name	0 = +/- 0.5	0.0 = +/- 0.1		DRAWN	A3		
				0.0 = +/- 0.1	0.00 = +/- 0.05		CHECKED	WP		
				0.1	UNLESS OTHERWISE SPECIFIED	DIMENSIONS IN MILLIMETRES	DATE	6-Sep-21	SCALE	NTS
				MACHINED SURFACE FINISH UNLESS OTHERWISE SPECIFIED	1.6		CONTRACTOR		PROJECT DESCRIPTION	Generic Shop Drawing
									CONFIGURATION	422
									JOB NUMBER	